
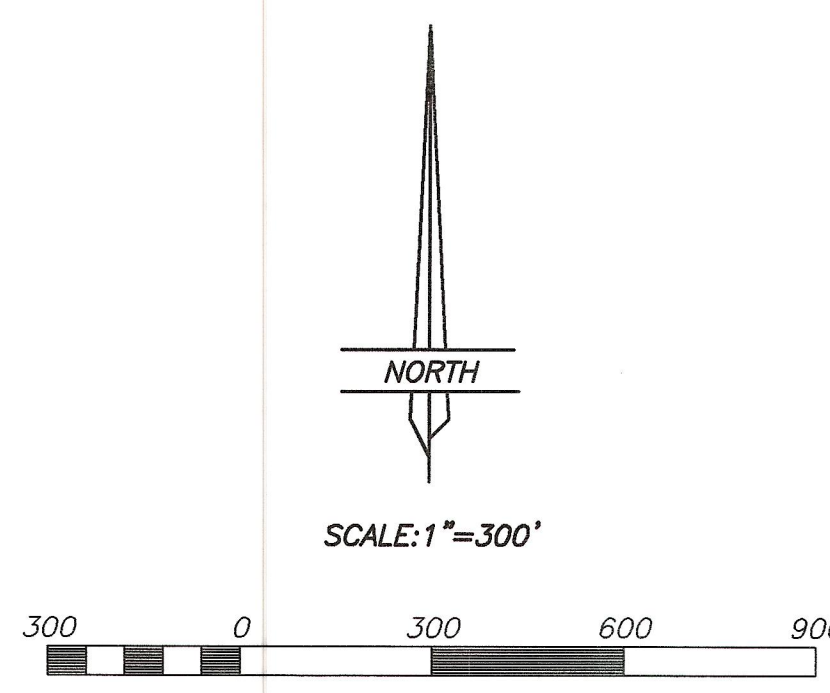


PROPERTY SURVEY FOR
WILBUR HAMMOND
SECTION 36, TOWNSHIP 1 SOUTH, RANGE 5 WEST
UINTAH SPECIAL BASE AND MERIDIAN

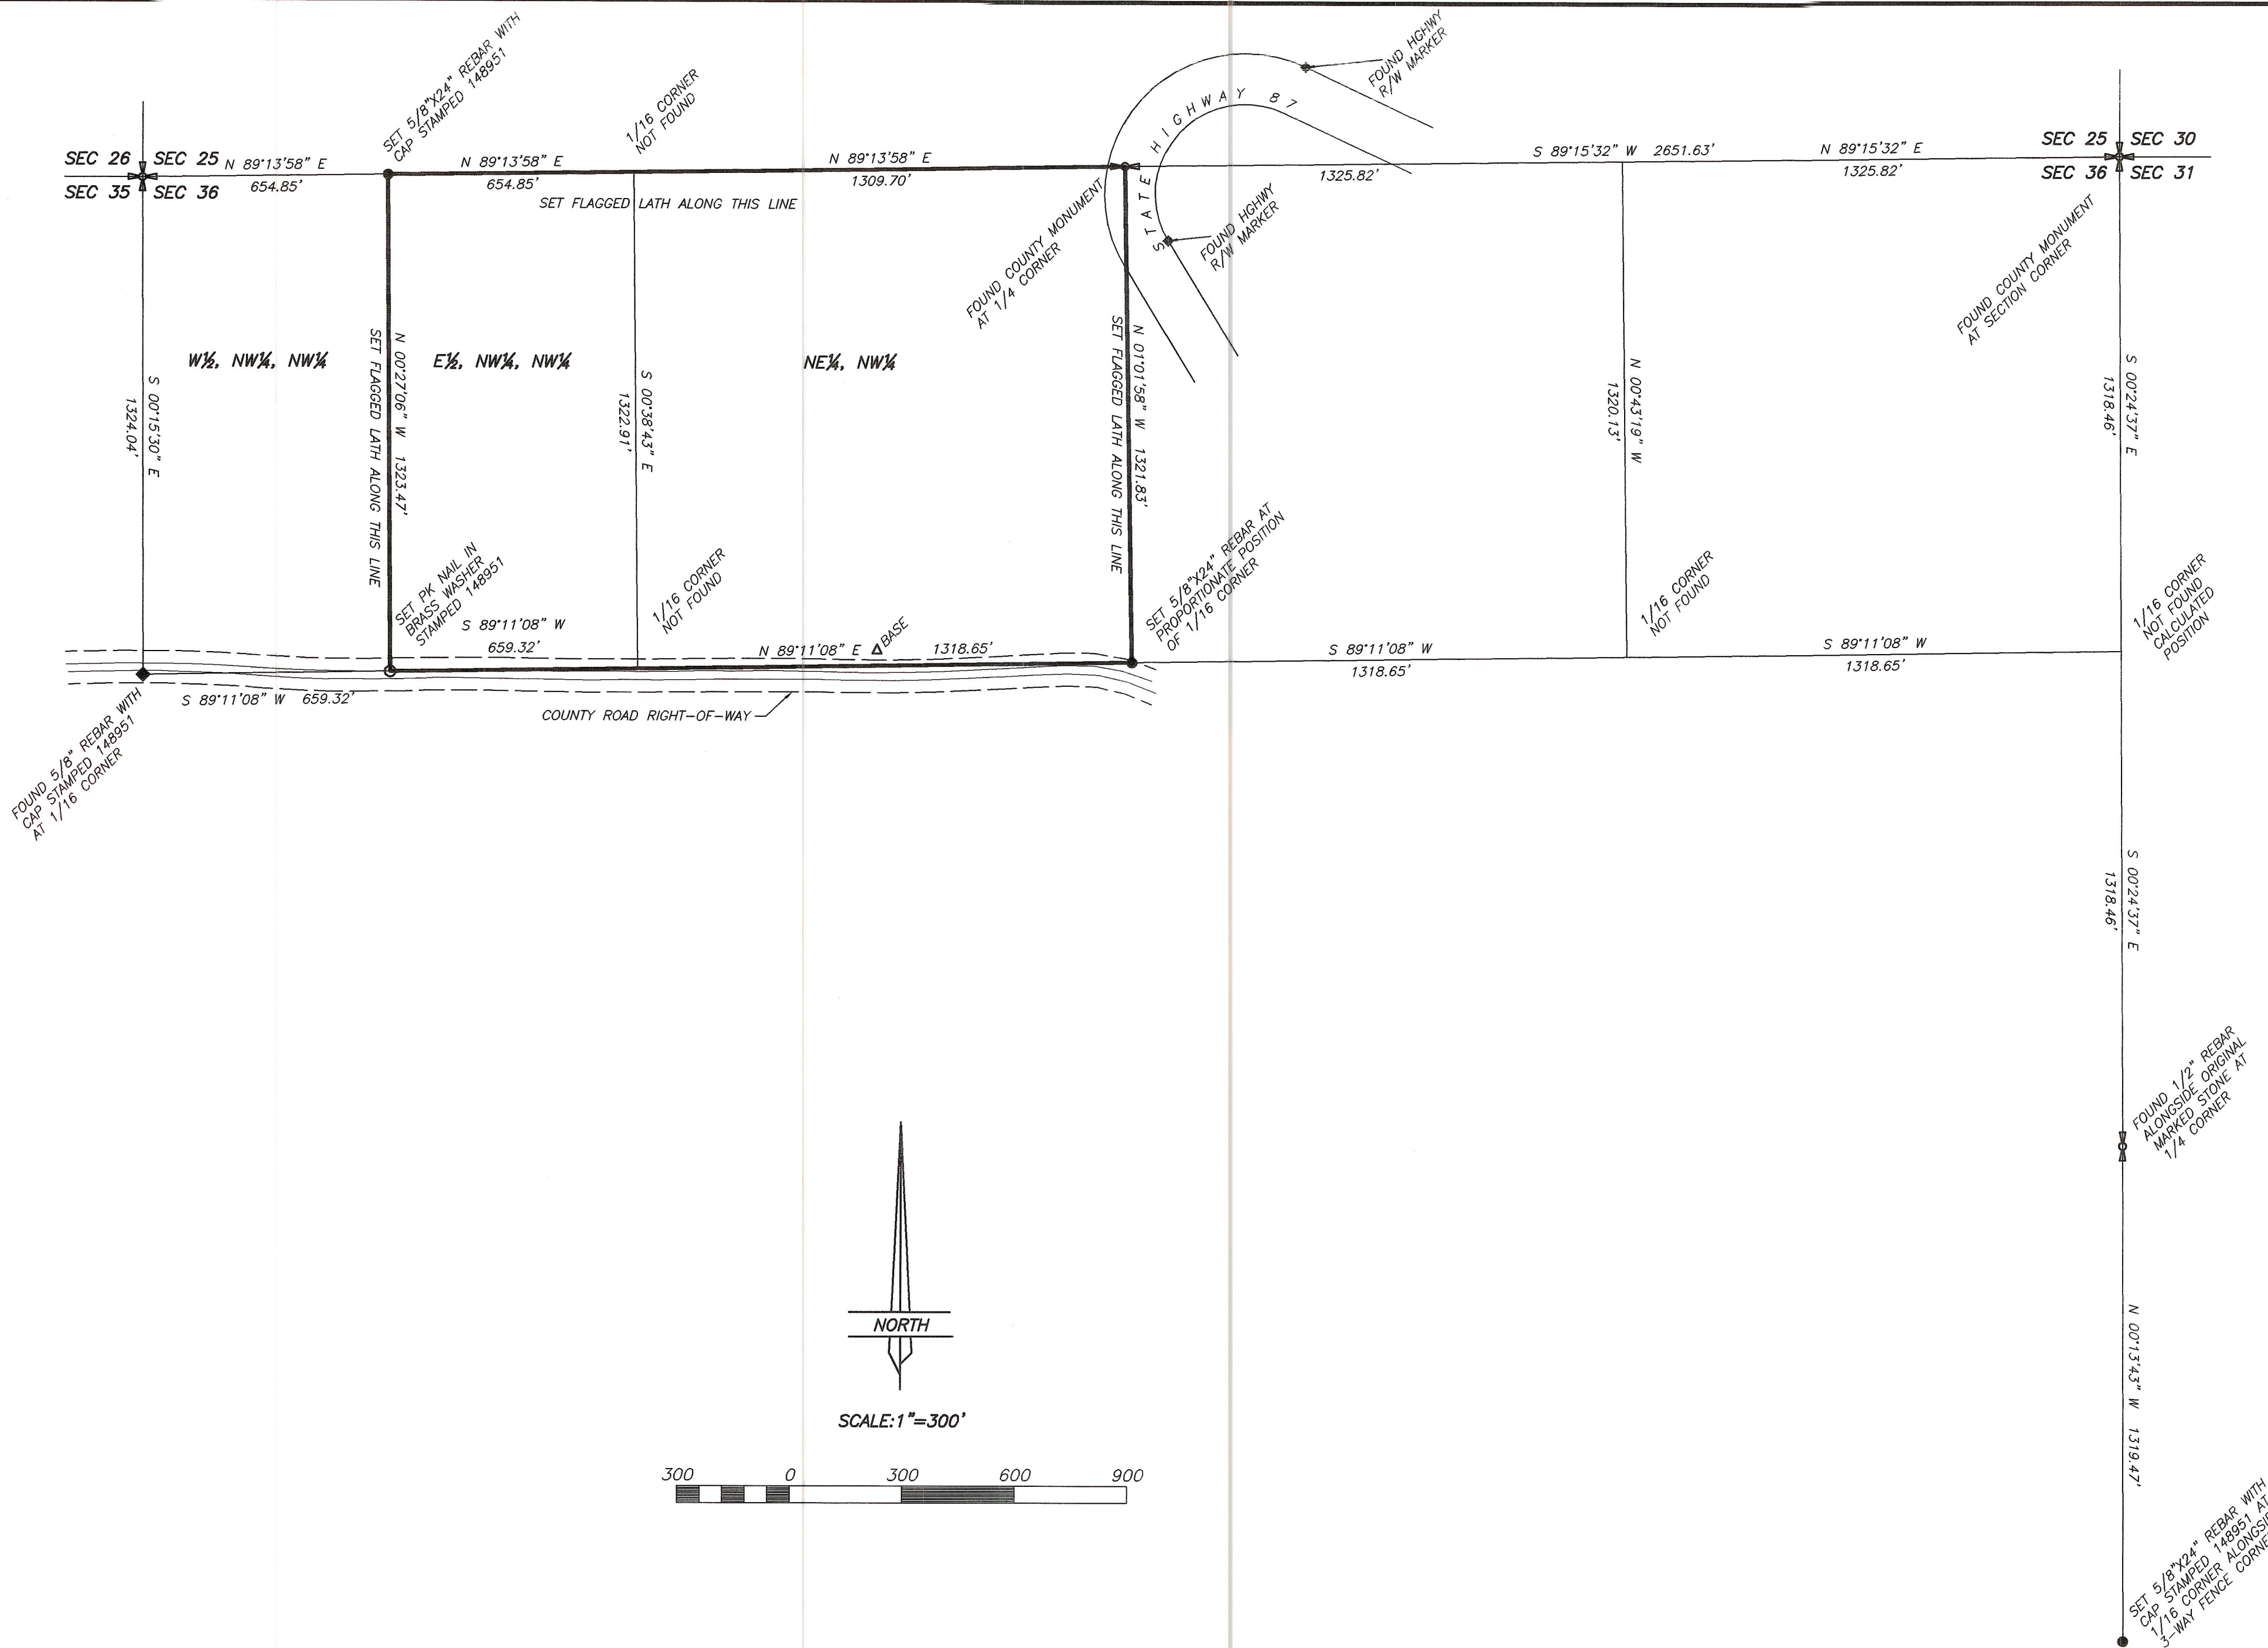

LEGEND AND NOTES

- 5/8"x24" REBAR WITH PLASTIC CAP
STAMPED 148951 SET BY THIS SURVEY
- ◆ 1/2" REBAR FOUND BY THIS SURVEY


THIS SURVEY WAS PERFORMED USING G.P.S. (GLOBAL POSITIONING SYSTEM) PROCEDURES AND EQUIPMENT.
THE BASIS OF BEARINGS WAS BASED ON WGS-84 DATUM.

NARRATIVE

This survey was performed at the request of Mr. Wilbur Hammond for the purpose of locating on the ground the property corners as shown on this plat. The corners of the section were found as indicated. This section was originally surveyed in 1882 by the General Land Office (G.L.O.) using the 3-mile method. These found and reestablished corners were then used to subdivide the section and the requested corners and lines marked as shown.

SURVEYOR'S CERTIFICATE

This is to certify that I have surveyed the parcel of land shown on this plat, and that the monuments indicated were found or set during said survey, and that this plat accurately represents said survey to the best of my knowledge.

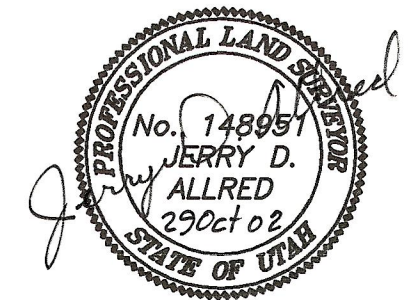

Jerry D. Allred, Licensed Land Surveyor,
Certificate 148951 (Utah)

County Surveyors File # 1247

	JERRY D. ALLRED & ASSOCIATES
	SURVEYING CONSULTANTS
	121 NORTH CENTER ST.,--P.O. BOX 975
	Duchesne, Utah 84021

(435) 738-5357